


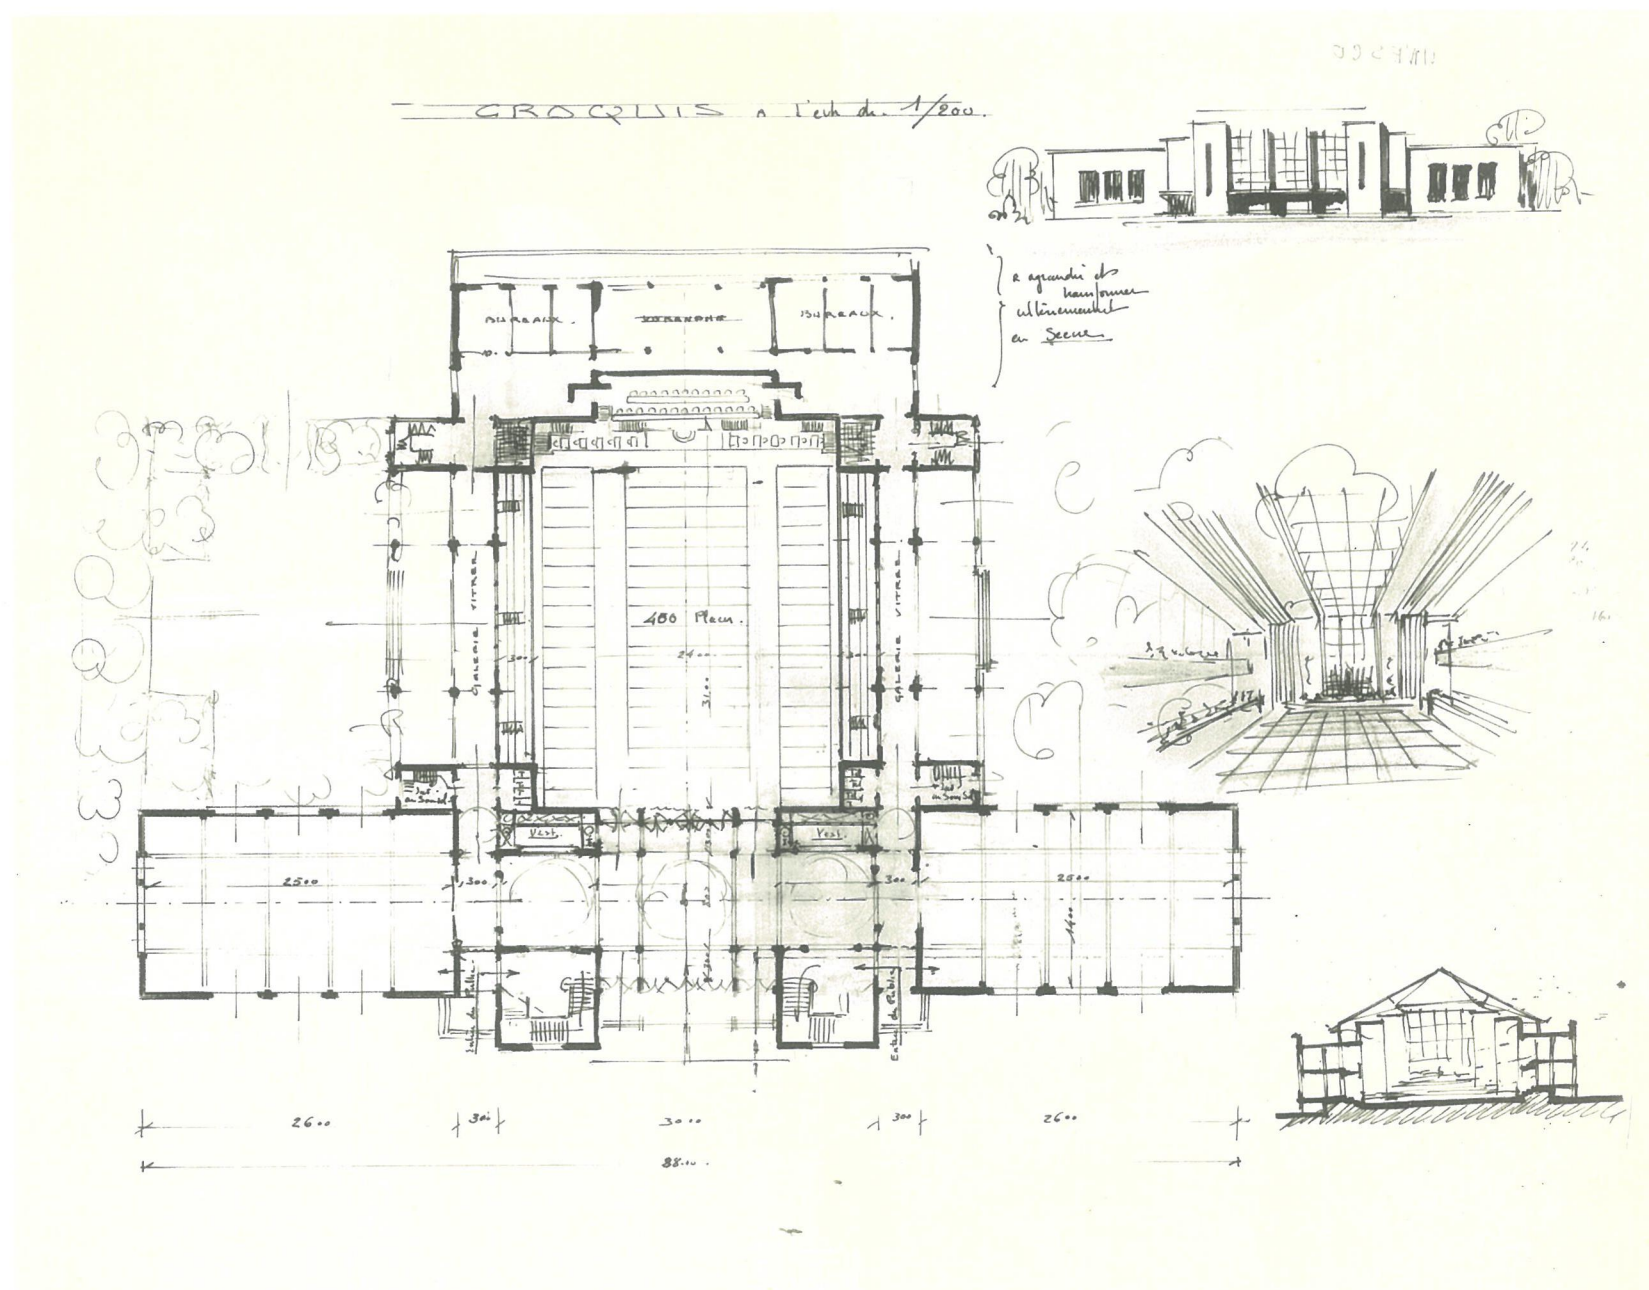

PLAN AND SKETCHES BY FARID TRAD

VIEW OF THE MAIN ENTRANCE

