




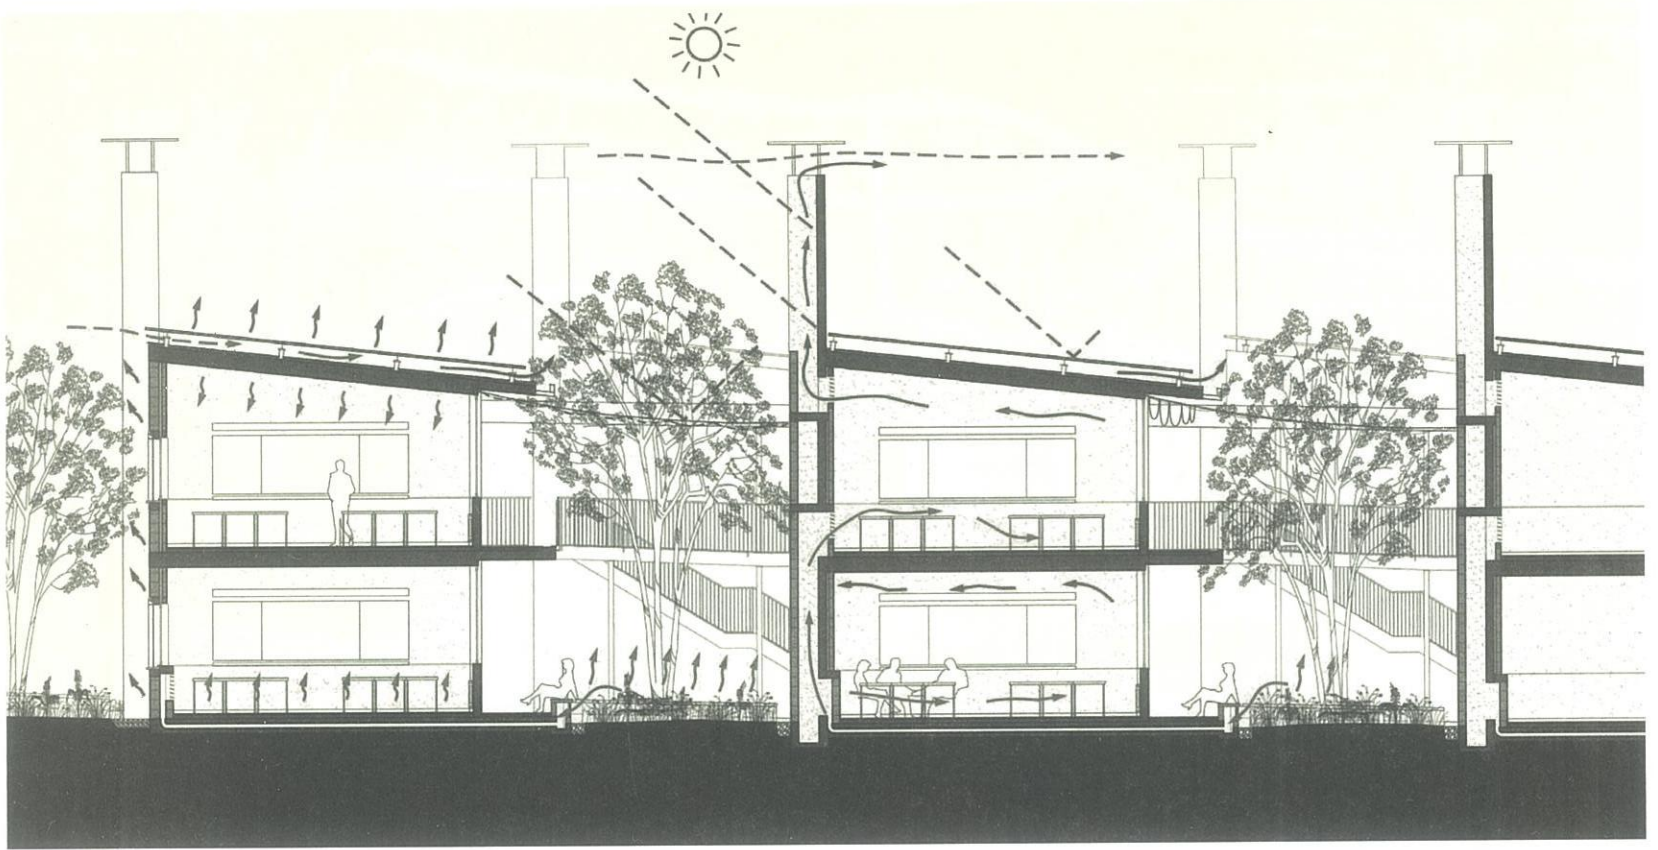

PARTIAL SECTION

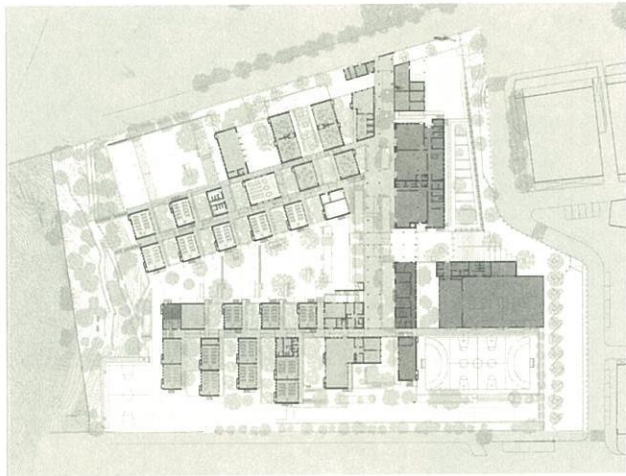

GENERAL PLAN

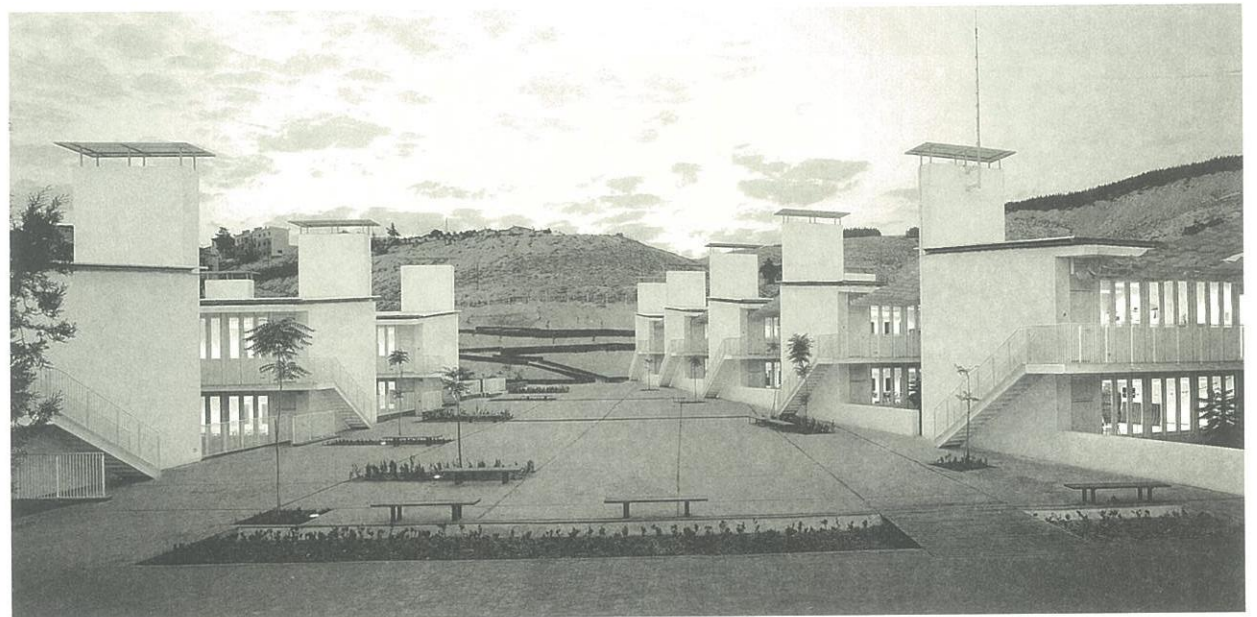

VIEW OF THE COURTYARD