



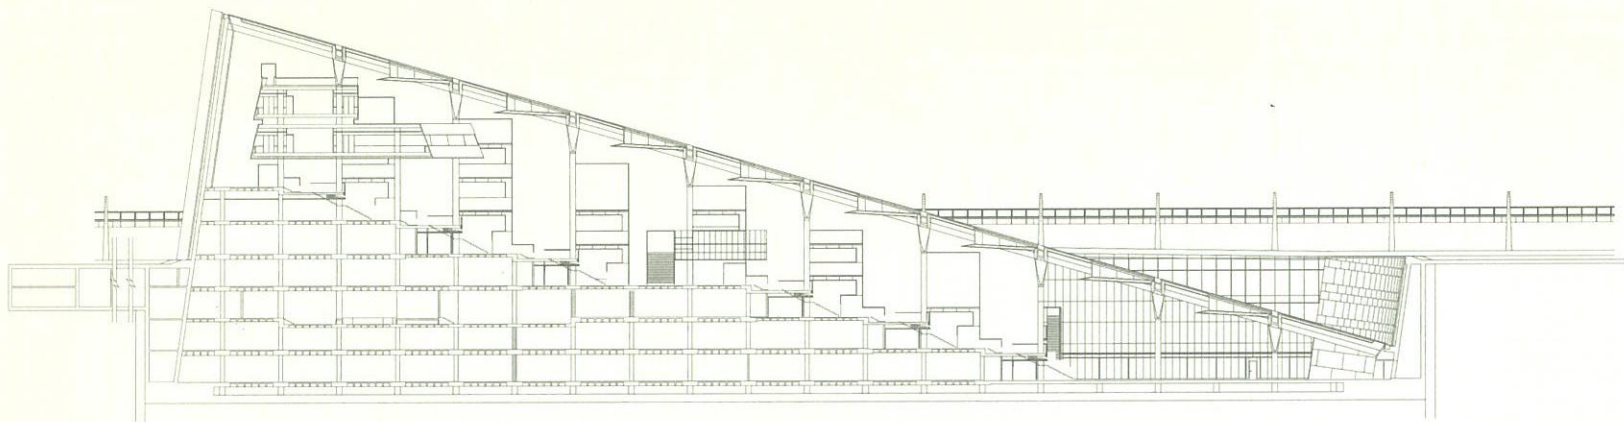

SECTION THROUGH STACKS AND READING ROOM

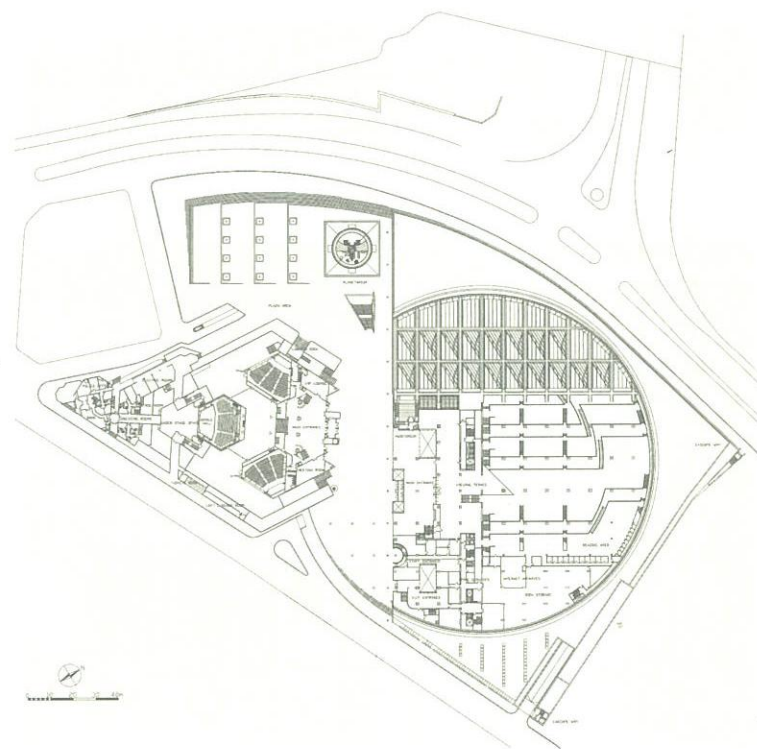

ENTRANCE LEVEL PLAN



VIEW TO ENTRANCE