




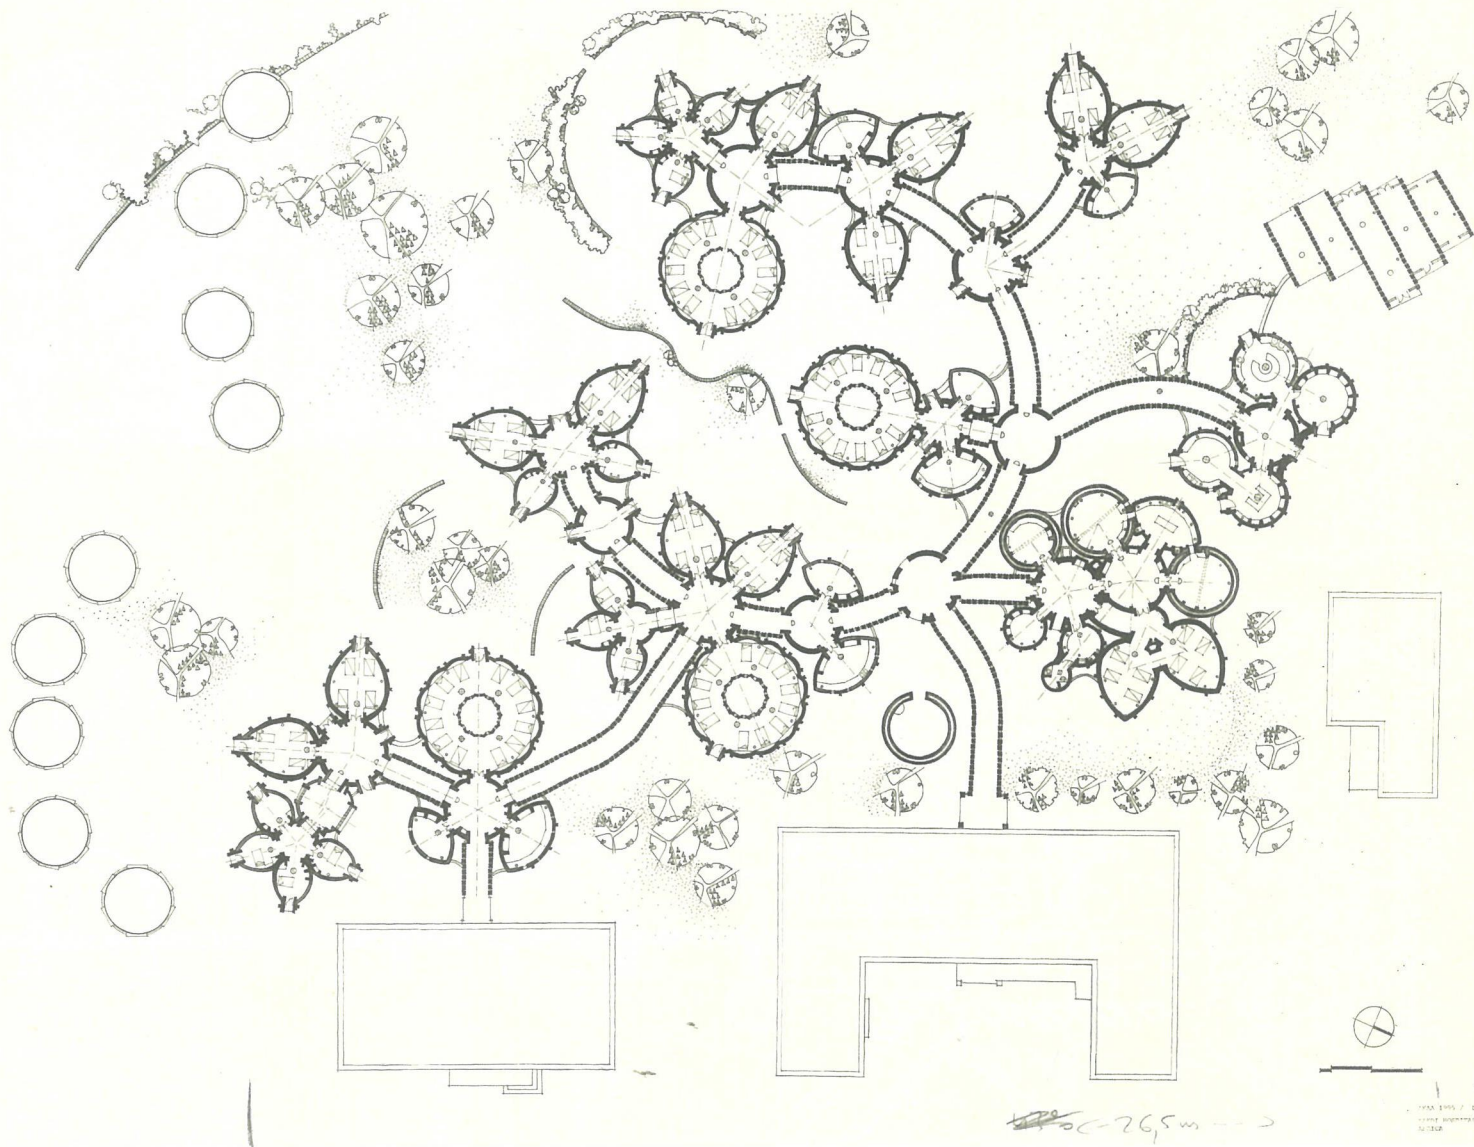

GENERAL PLAN

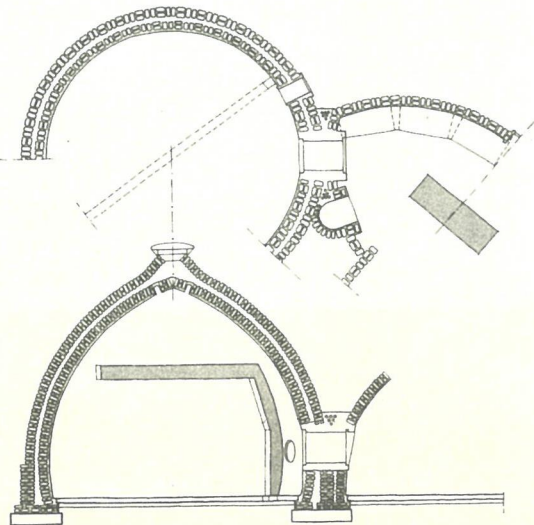

DETAIL OF THE BRICK CONSTRUCTION METHOD

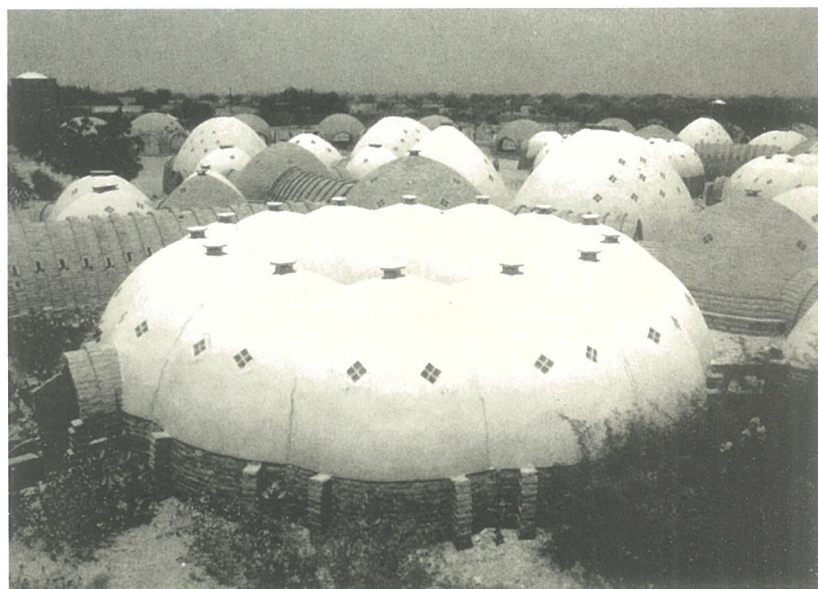

GENERAL VIEW