




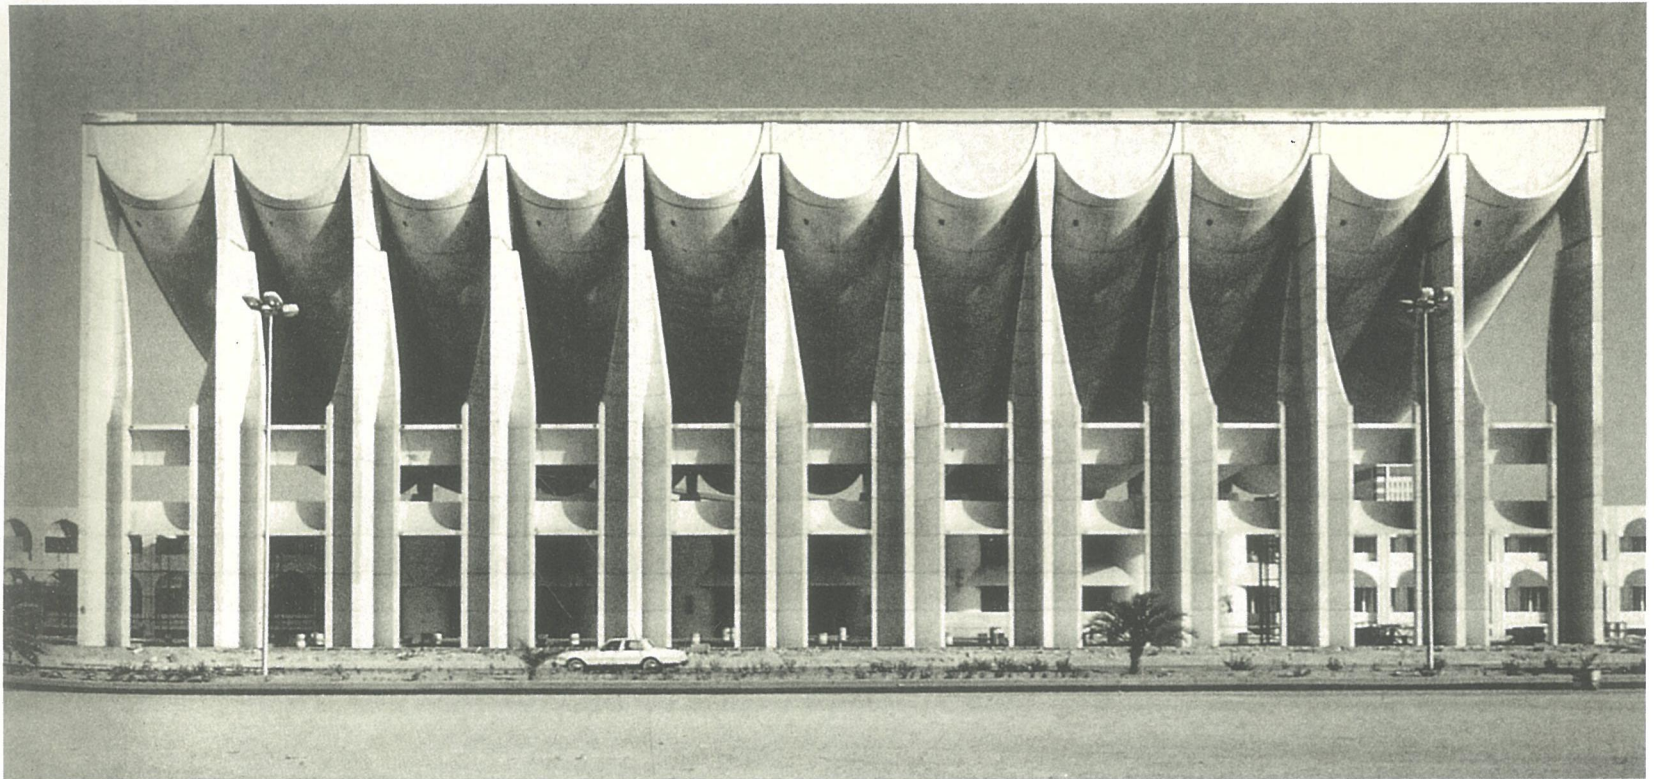

VIEW FROM THE COAST

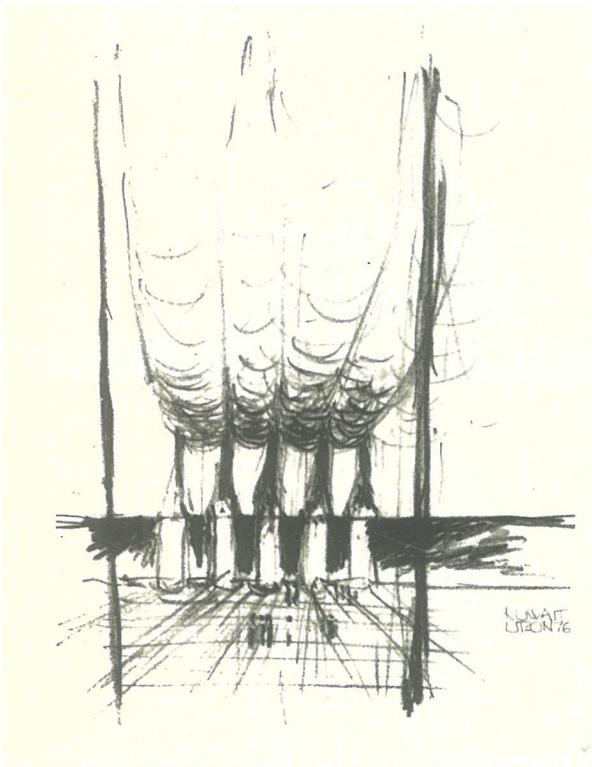

ARCHITECT'S SKETCH

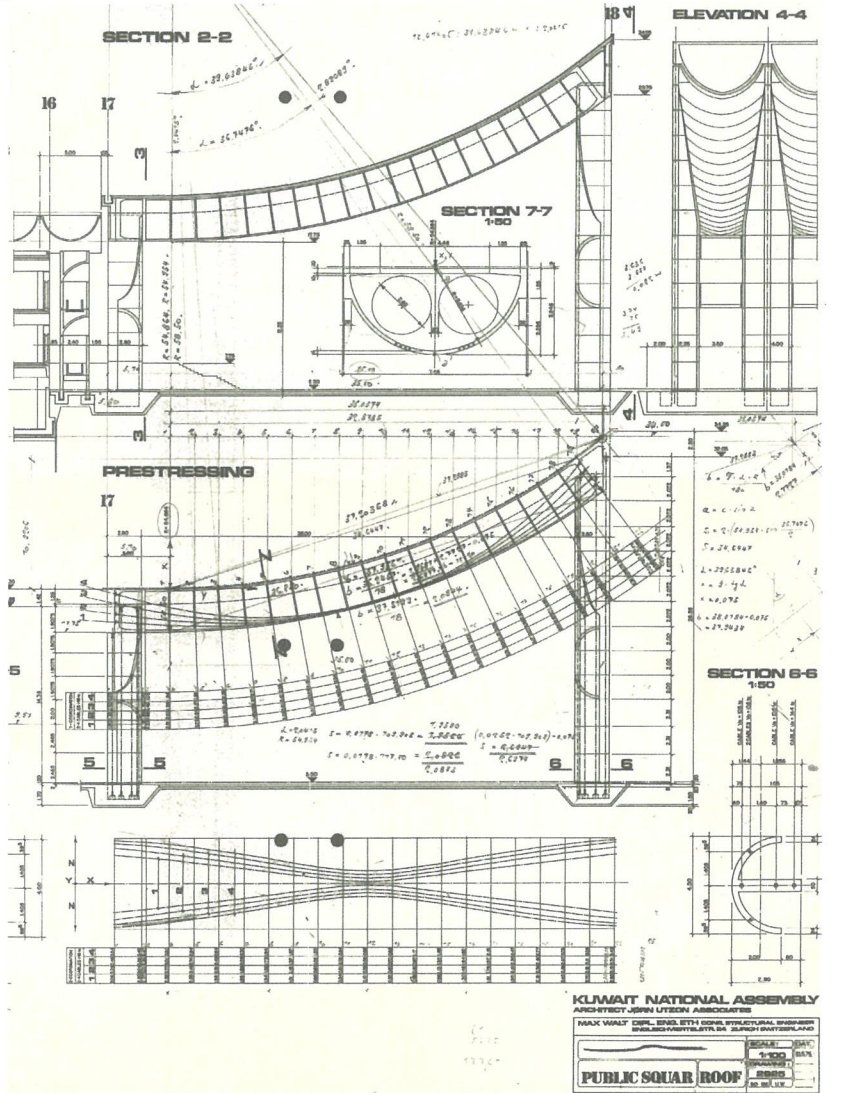

ROOF STRUCTURE