



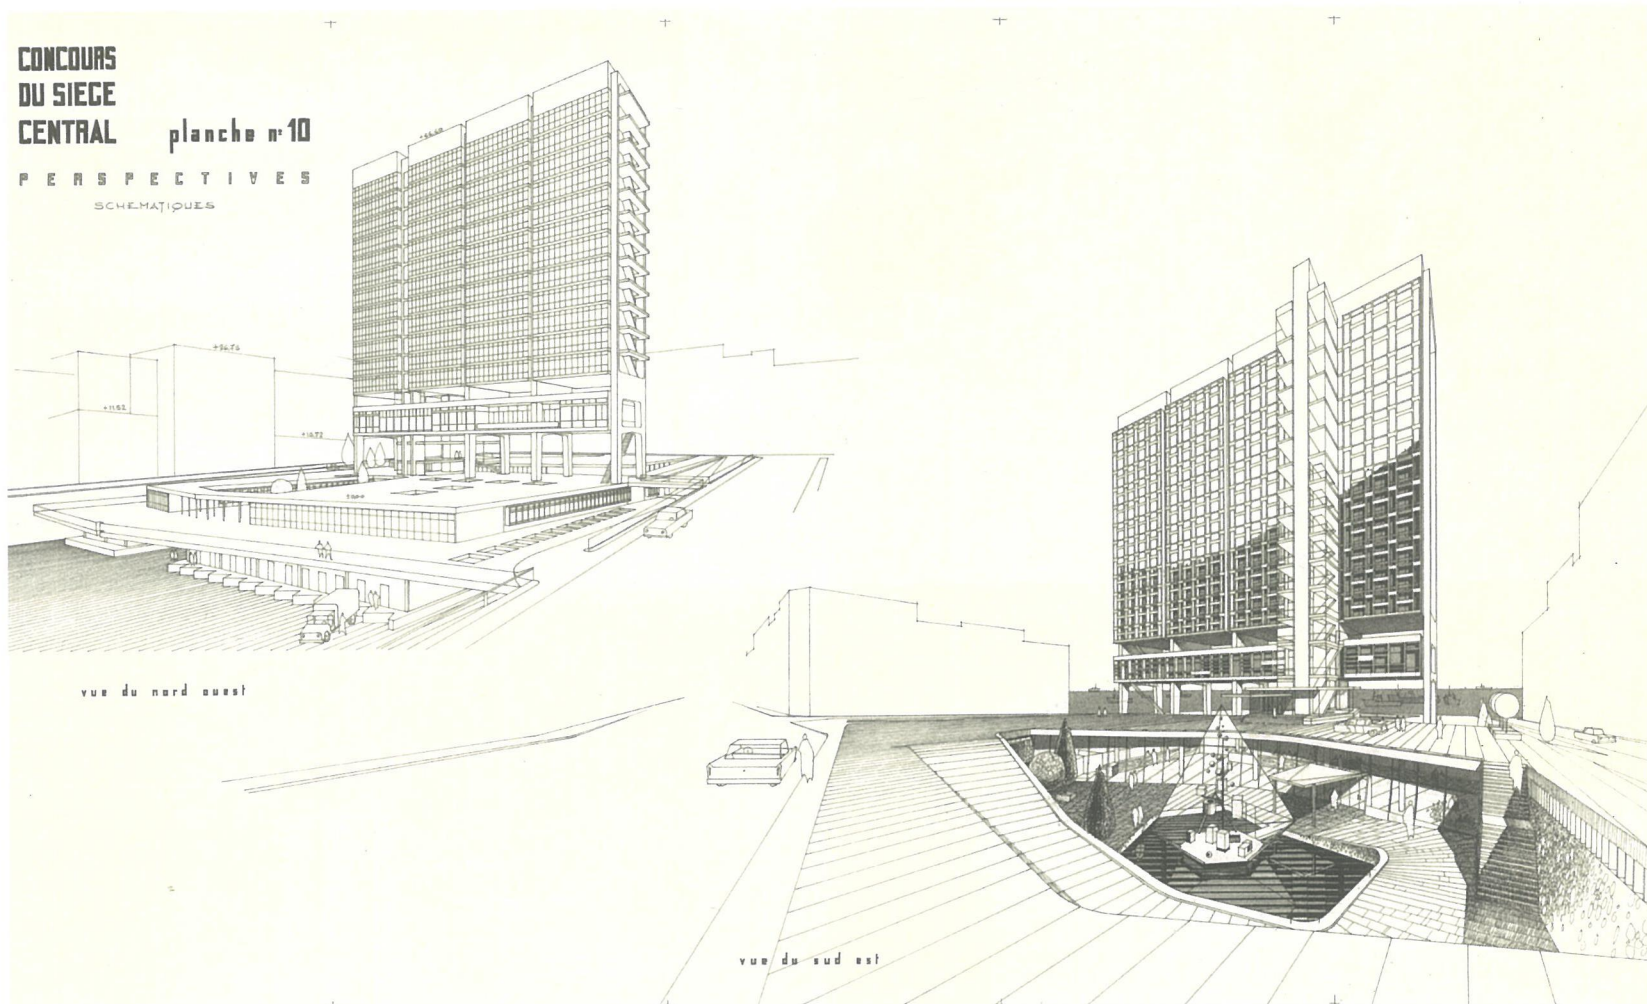

PERSPECTIVE

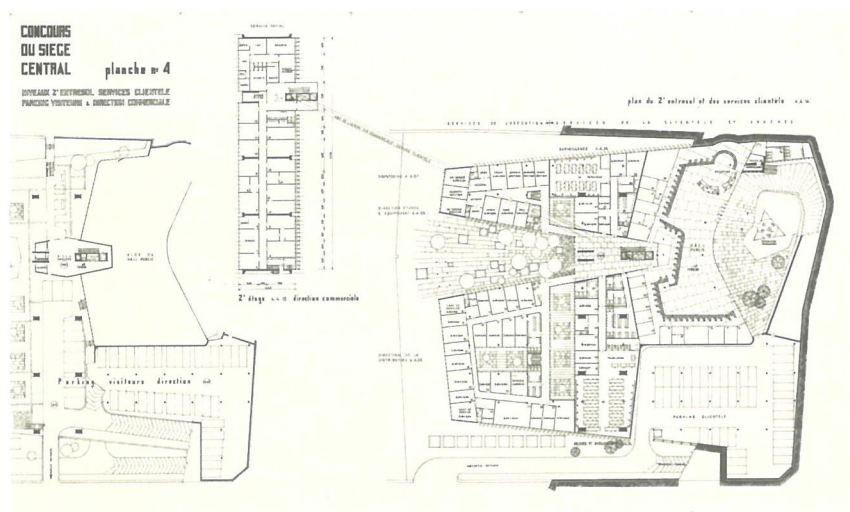

PLAN OF LOWER PIAZZA LEVEL

VIEW FROM THE LOWER PIAZZA LEVEL

